

Sandgate Country Park


LUXURY LODGES

I (print name): on behalf of purchaser

Agree to the above structural floor plan including all plumbing & electrical information, as detailed above & hereby request the manufacture of the above lodge as per the details shown above.

Signature:

Date:

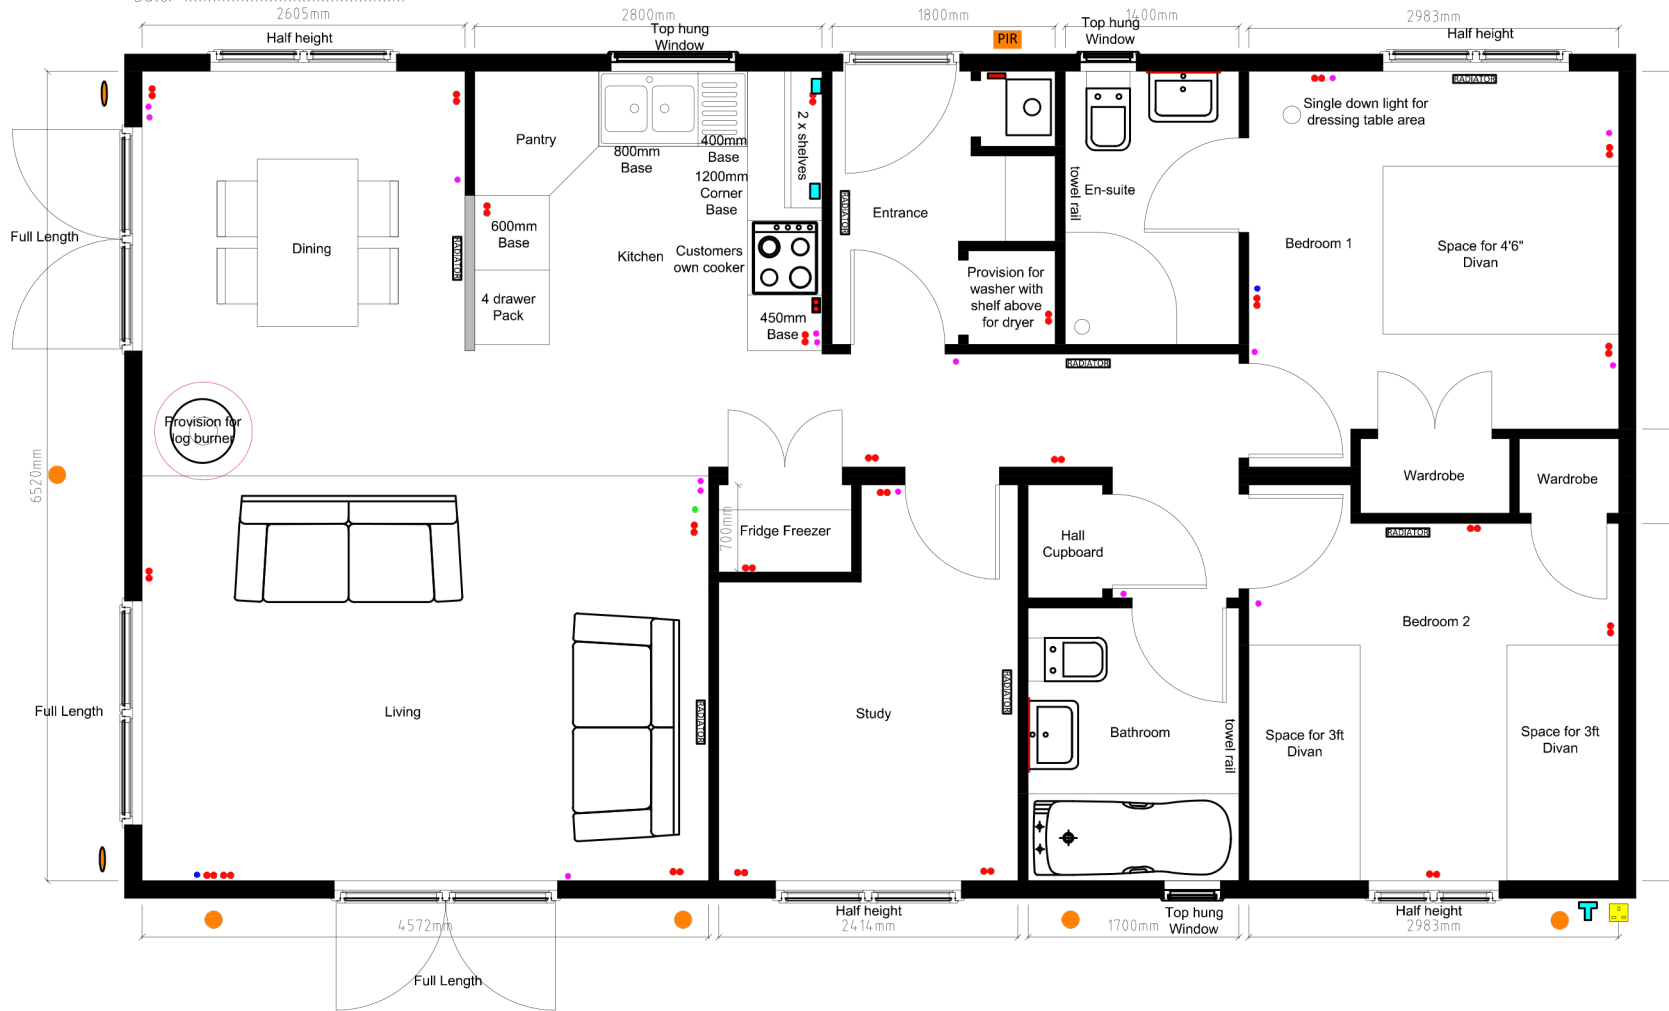

- SOFFIT DOWN LIGHT
- WALL LIGHT
- DOUBLE ELECTRICAL SOCKET
- TV SOCKET
- LIGHT SWITCH
- UNDER CABINET TRI-LIGHT
- HEAT TRACE WIRE
- APPLIANCE ISOLATOR SWITCHES
- TELEPHONE POINT
- RUBENS MIRROR
- PIR PIR WALL SENSOR LIGHT
- EXTERNAL SOCKET
- T EXTERNAL TAP

This drawing remains the property of Retreat Lodges and should not be copied or reproduced without prior written consent

rev	date	description	by	chkd



Retreat Lodges Limited
Kirkbride Airfield, Kikrside,
Wigton,
Cumbria, CA7 5LF.
T: 016973 52033
F: 0560 1273 109
info@retreatlodges.co.uk
www.retreatlodges.co.uk

CLIENT

PROJECT
40 x 22ft 2 bed lodge

TITLE
Floor plan

SCALE Not to scale	DATE 15/11/14
-----------------------	------------------

DRAWN BY KEB	CHECKED BY AR
-----------------	------------------

DRAWING STATUS
Provisional

DRAWING No SGN-13-11-14-V2	REV 0
-------------------------------	----------