




Vaulted Ceilings
Throughout

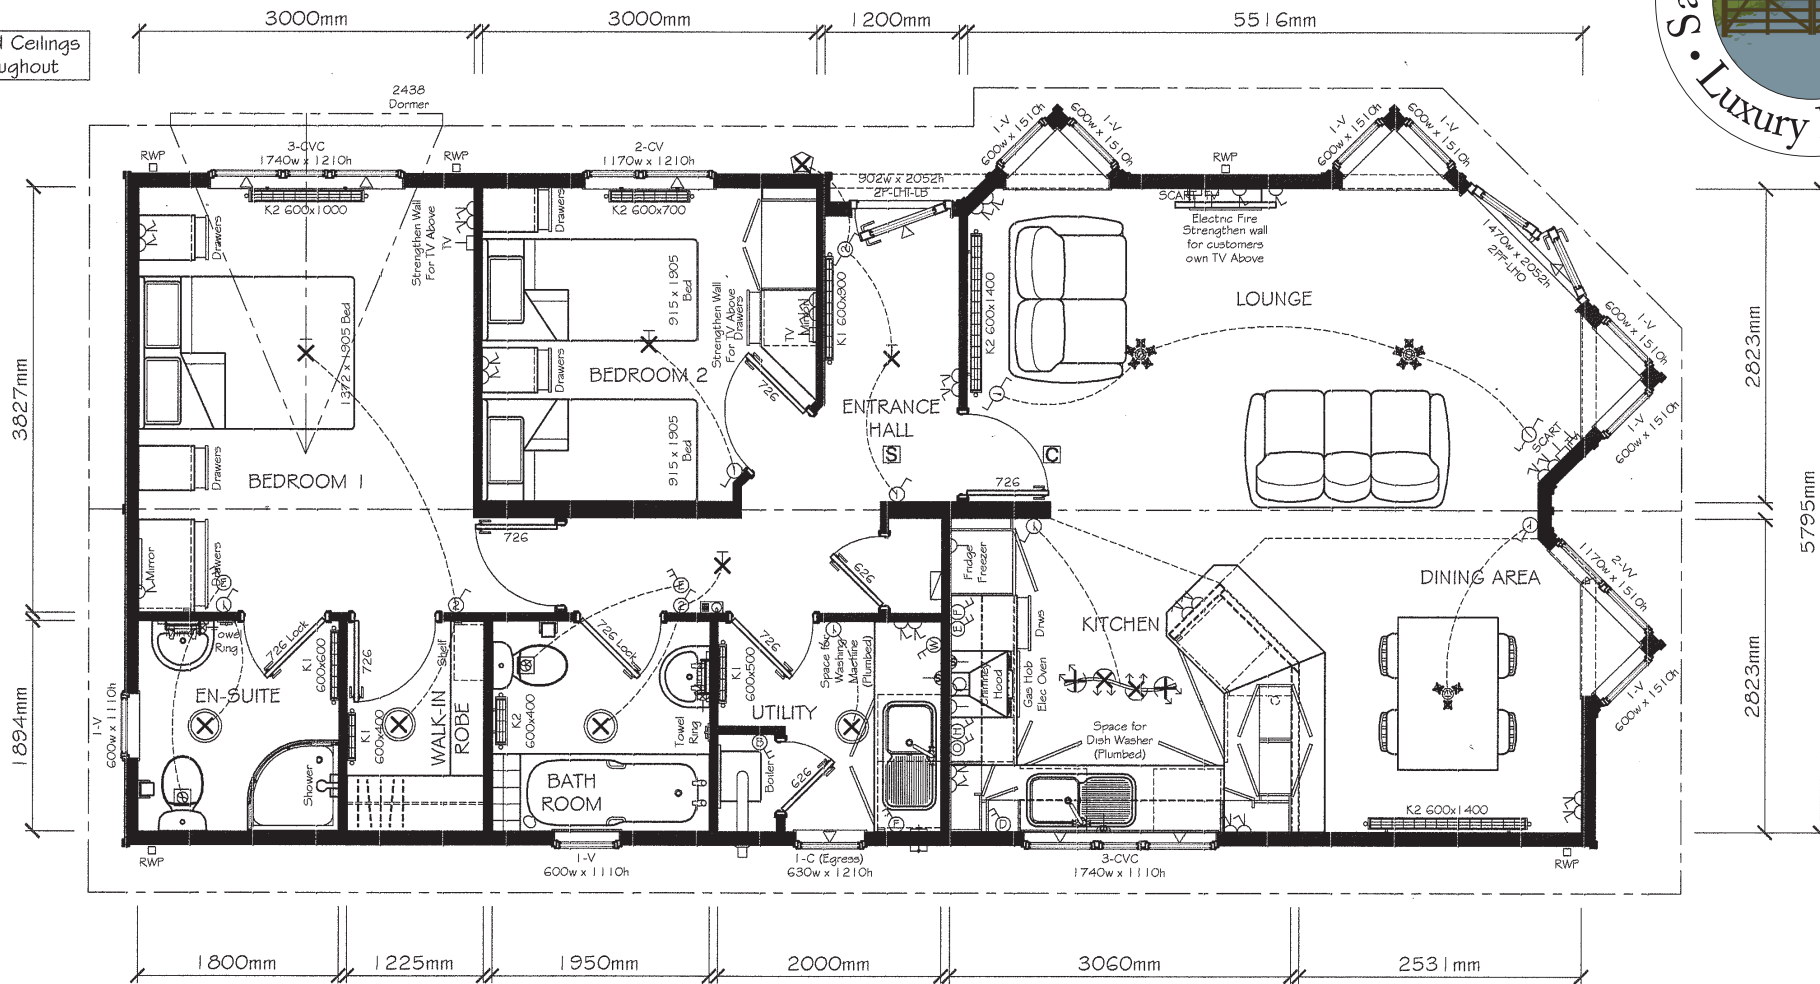

		New Lane, Huntington, York, YO32 9PR Tel: (0)1904 628611 Fax: (0)1904 611760 Email: sales@adventhomes.co.uk	
Park & Leisure Homes			
13.106m x 5.960m (43'-0" x 20') 2007 Tarragon 2BHUE Special			
Holker Estates - Old Park Wood (00505)			
Date:	27th March 2007	Code:	06 70
Scale:	1:25 (on A1)	Dwg No:	0042
Drawn:	Gareth Brown	Serial No:	07 AV 70 1411
This home is designed in accordance with BS:3632:2005			